

6/12/2019 4:44:05 PM

WINNETKA, CA (LA)  
 FINAL FIXTURE PLAN - 06/12/19  
 VERSION 5  
 BUILDING AREAS (GROSS):  
 SALES = 14,296SF  
 B.O.H. = 7,283 SF  
 SHELL = 22,119 SF

MERCHANDISING (NET) = 14,077 SF  
 STOCK (NET) = 3,839 SF

**brr**

ARCHITECT OF RECORD:  
 JAMES A. HAILEY  
 6700 ANTIOCH PLAZA  
 SUITE 300  
 MERRIAM, KS 66204  
 www.brrarch.com  
 TEL: 913-262-8095  
 FAX: 913-262-9044

**COPYRIGHT NOTICE**  
 This drawing was prepared for use on a specific site contemporaneously with its issue date and it is not suitable for use on a different project site or at a later time. Use of this drawing for reference or example on another project requires the services of properly licensed architects and engineers. Reproduction of this drawing for reuse on another project is not authorized and may be contrary to the law.

**CONSULTANT**

**GROCERY OUTLET**  
 Bargain Market  
 19718 Sherman Way  
 Winnetka, CA

**ISSUE BLOCK**

NO.	DATE	DESCRIPTION
1	03/06/19	FIXTURE PLAN
2	03/06/19	FIXTURE PLAN
3	03/07/19	FIXTURE PLAN
4	03/20/19	FIXTURE PLAN
5	06/12/19	FINAL FIXTURE PLAN

DATE:	03/06/19
DRAWN BY:	ZR
CHECKED BY:	
JOB #	62930605

SHEET TITLE  
**FIXTURE PLAN**


SHEET NO.  
**FX1.0**

**LEGEND**

SYMBOL	DESCRIPTION
	BRASS BELL ( AT CHECKSTAND #1)
	ECO BAG GRIDS (3 PER PLAN)
	ABS BROOM HOLDERS (4 PER PLAN AT CLEANER AISLE)
	APPAREL RACKS (PROMOTIONAL EVENTS)
<b>BUMP</b>	<b>BUMP OUT SECTIONS (12 @ HBC - PER PLAN)</b>
	SECURITY CAMERA ( SINGLE DIRECTION)
	SECURITY CAMERA (360 DEGREE)

<b>GENERAL MERCH</b> BASE DECKS 28" SHELVES 24" SAHARA COLOR	<b>HBC PERIMETER</b> BASE DECKS 24" SHELVES 24" SAHARA COLOR
<b>SEASONAL</b> BASE DECKS 28" SHELVES 24" SAHARA COLOR	<b>CANDY PERIMETER</b> BASE DECKS 24" SHELVES 24" SAHARA COLOR
<b>INT. SIGNAGE:</b> USE 4'-0" PACKAGE (LIGHTING @ 14'-0")	<b>WINE PERIMETER</b> BASE DECKS 24" SHELVES 24" BLACK COLOR
	<b>HOLDING BOXES</b> FREEZER: 416 SF DAIRY: 650 SF MEAT: 208 SF

**ENTRANCE:**  
 NEW 12'-6"x7'-0" AUTOSLIDER TO REPLACE EXISTING SWING DOORS AT MAIN ENTRANCE.  
**EXIT DOORS:**  
 ALL EXIT DOORS ARE EXISTING. CLOSE EXISTING EXIT DOOR BEHIND DAIRY COOLER.  
**RECEIVING:**  
 TRUCK WELL ADJACENT TO ON GRADE RECEIVING. 4'-0"x7'-0" SWING DOOR EXISTING AT ON GRADE RECEIVING.  
**RESTROOMS:**  
 NEW RESTROOMS AT REAR CLOSE TO EXISTING RESTROOM LOCATION

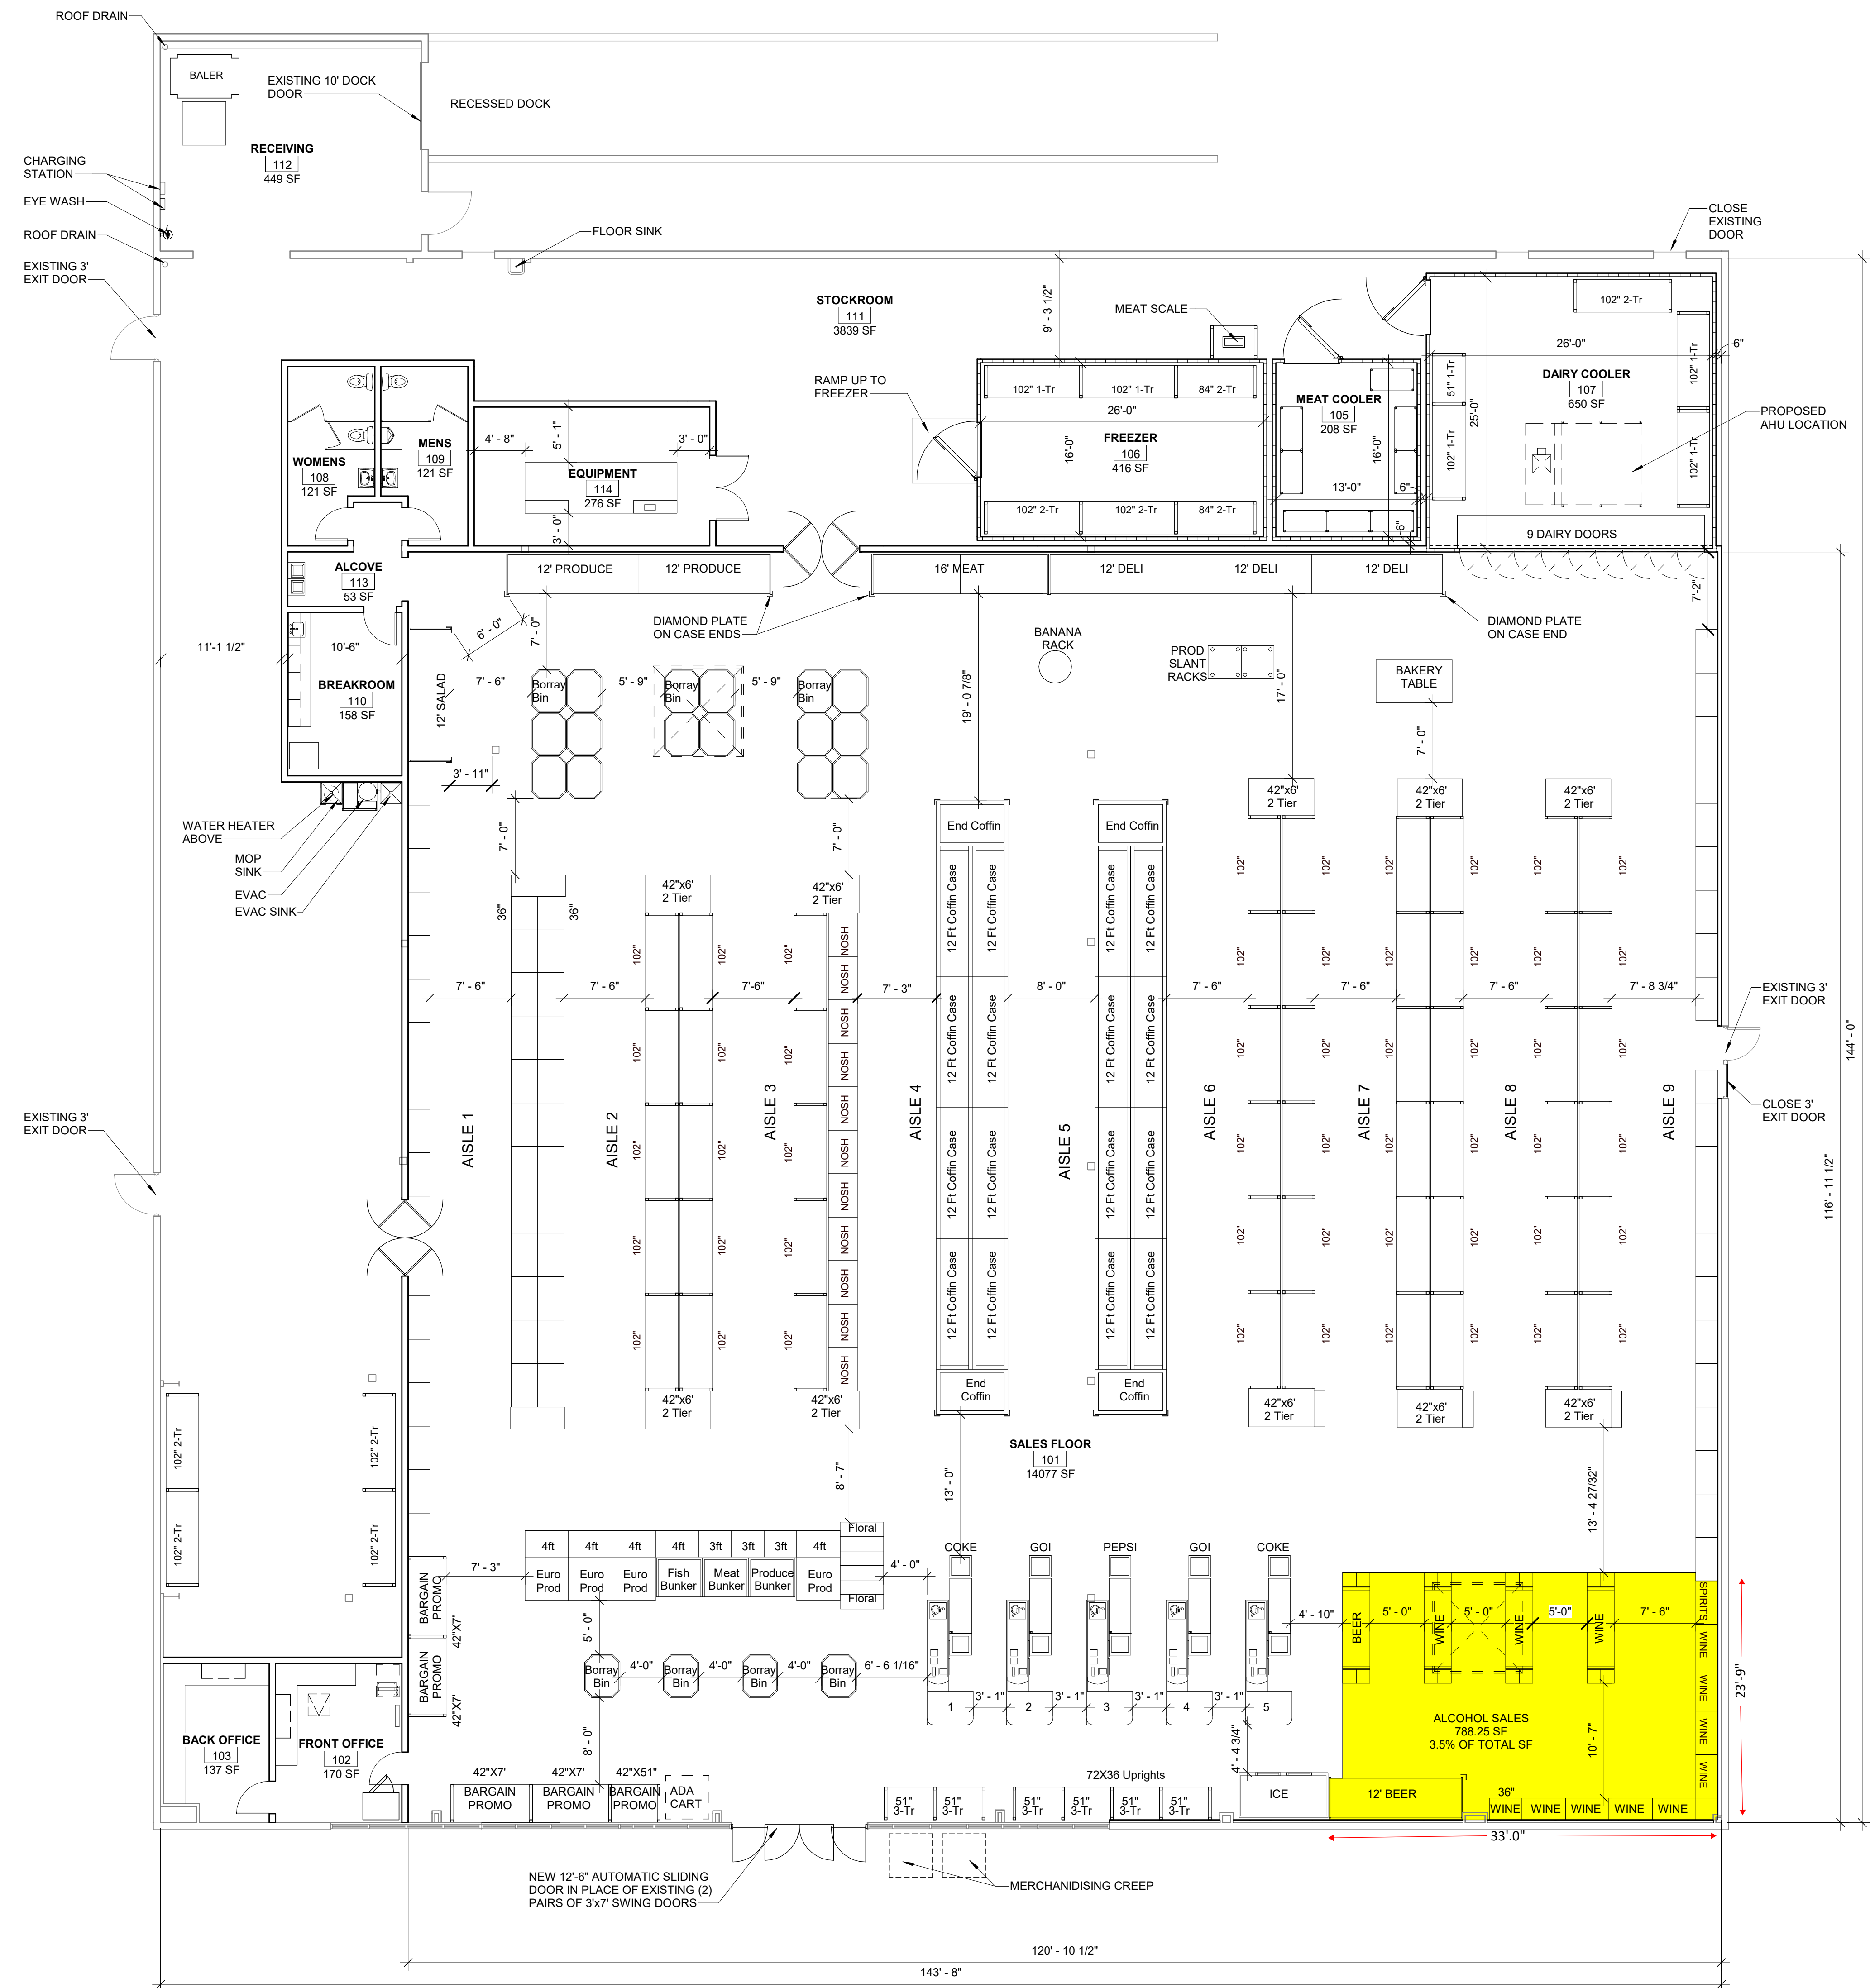

**A4** FIXTURE PLAN  
 1/8" = 1'-0"

